

© Copyright reserved

IMPORTANT NOTES

All work to be in accordance with the NATIONAL BUILDING REGULATIONS (SNBS 10400) as amended.
All Engineering related work to be in accordance with SABS 1200 as amended.

All Aluminium & Glazing to be to AAAMSA Standards.

All dimensions and levels are to be checked on site by the contractor / subcontractor prior to construction.

All dimensions and levels are to be taken in preference to scaling off of drawings.

These documents must be read together with the document Specifications of Materials & Methods to be used. Any contradictions must be brought to the Architect's attention for clarification prior to construction.

The Architect must be notified of any discrepancies between this drawing and any other drawing or document including those issued by consultants and to nominated subcontractors before commencing work.

DATUM level to be established on site by contractor prior to construction.

NO DATE

AMENDMENT

SIGNATURES	
client	author
date	date



02 Lincoln Inn
Dunfermline
3880
7 Maxwell Str. 02, Lincoln Inn, Dunfermline, 3880
TEL: 035 772 1271
FAX: 098 459 4537
EMAIL: info@izingalabezi.co.za

NEW MUNICIPALITY
OFFICES


MTHONJANE MUNICIPALITY,
Kwa Zulu-Natal
22 Symmonds Street. ERF 204

SITE PLAN
& SEWER

DRAWN: A KING
CHECKED: N Buthelezi
DRAWING NO: 100/MTH/ 001
DATE: 2016 11 11
SCALE: 1:200
REVISION:

SUBMISSION DRAWING

©Copyright reserved

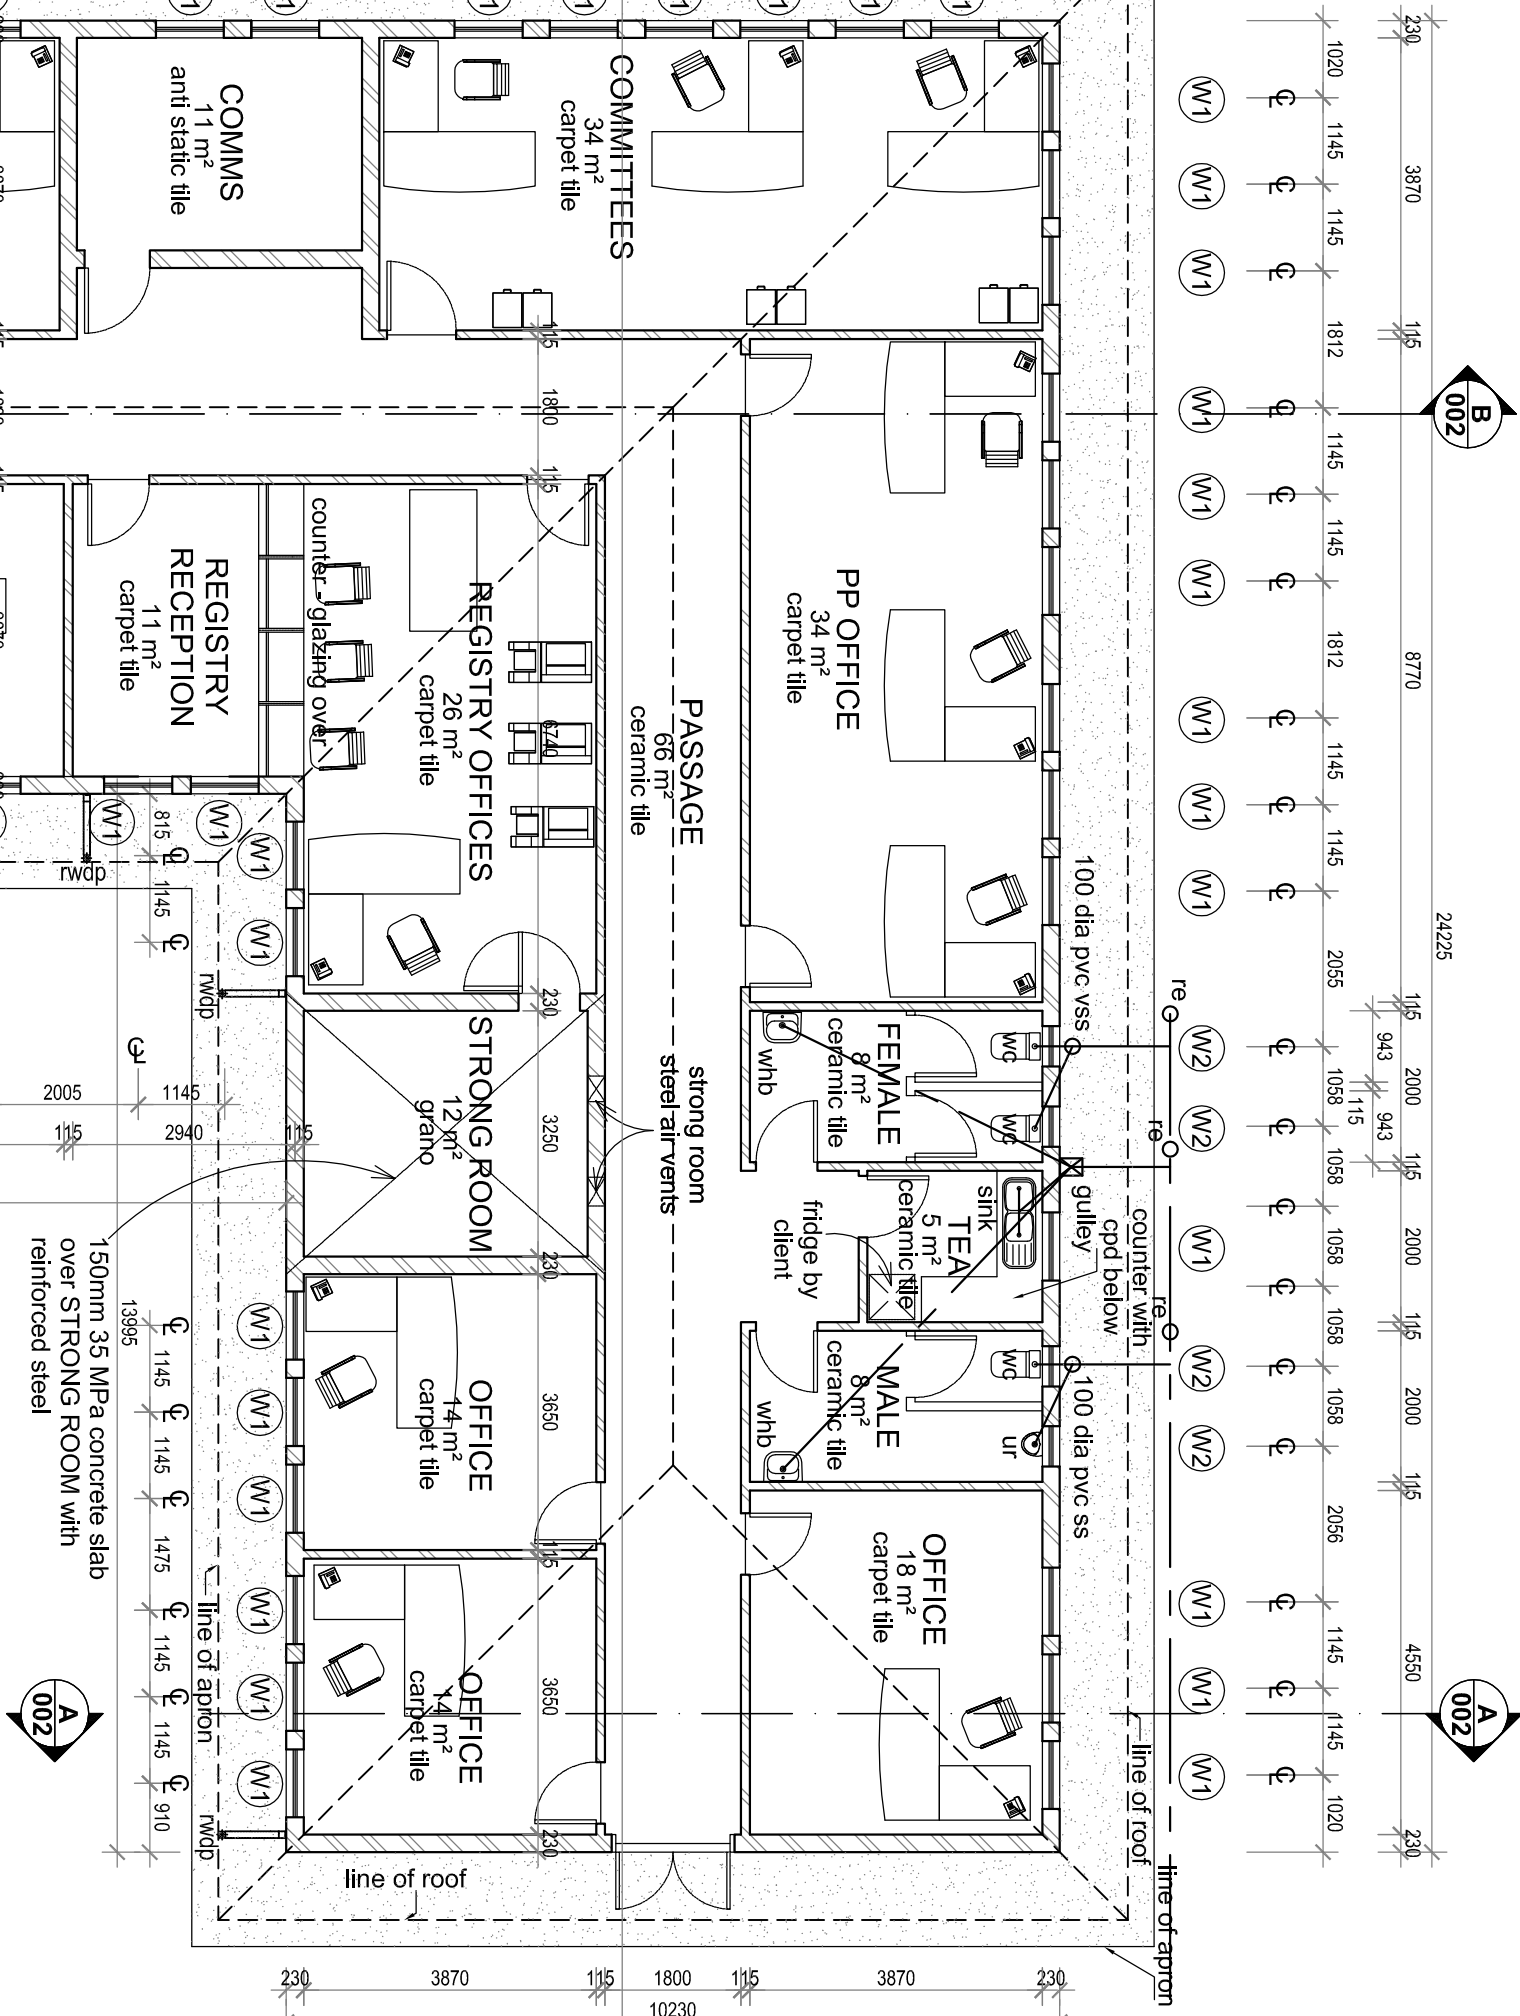

ERF206

ERF205

ERF203

ERF204

NORTH

22 SYMONDS STREET